


- Fire rated
- Aluminum Vail
- Granite
- Tile

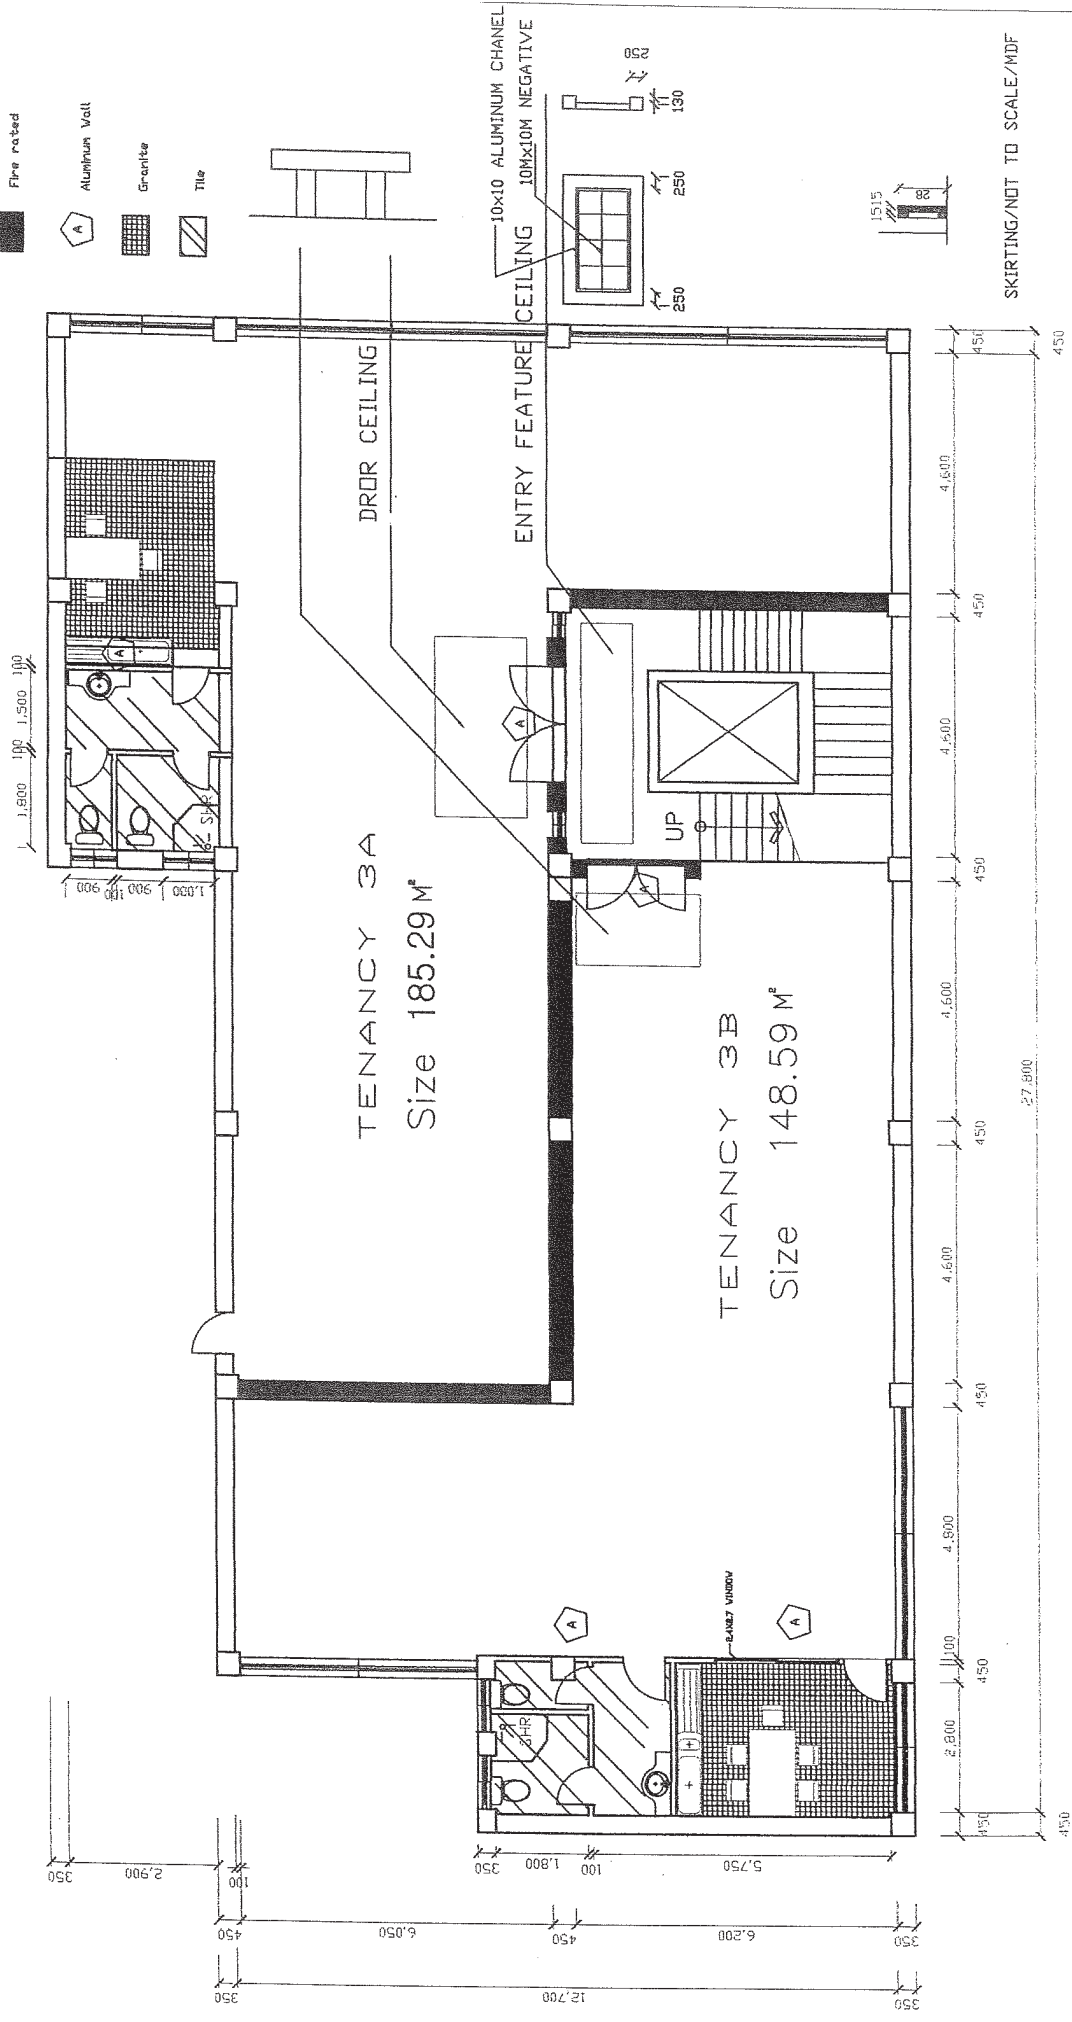

SKIRTING/NOT TO SCALE/MDF

NO DATE	REVISION DESCRIPTION	DRWN	CHK'D	APPD	PROJECT NAME L3 54 WELLESLEY STREET	APPROVED BY	DESIGNED BY	CHK'D BY	SCALE	1:100	BROWSE NAME	BACC NO	JOB NO	REV NO	
										DATE	26/6/05				SHEET NO
										DRWN BY	Kenji Yu				

