
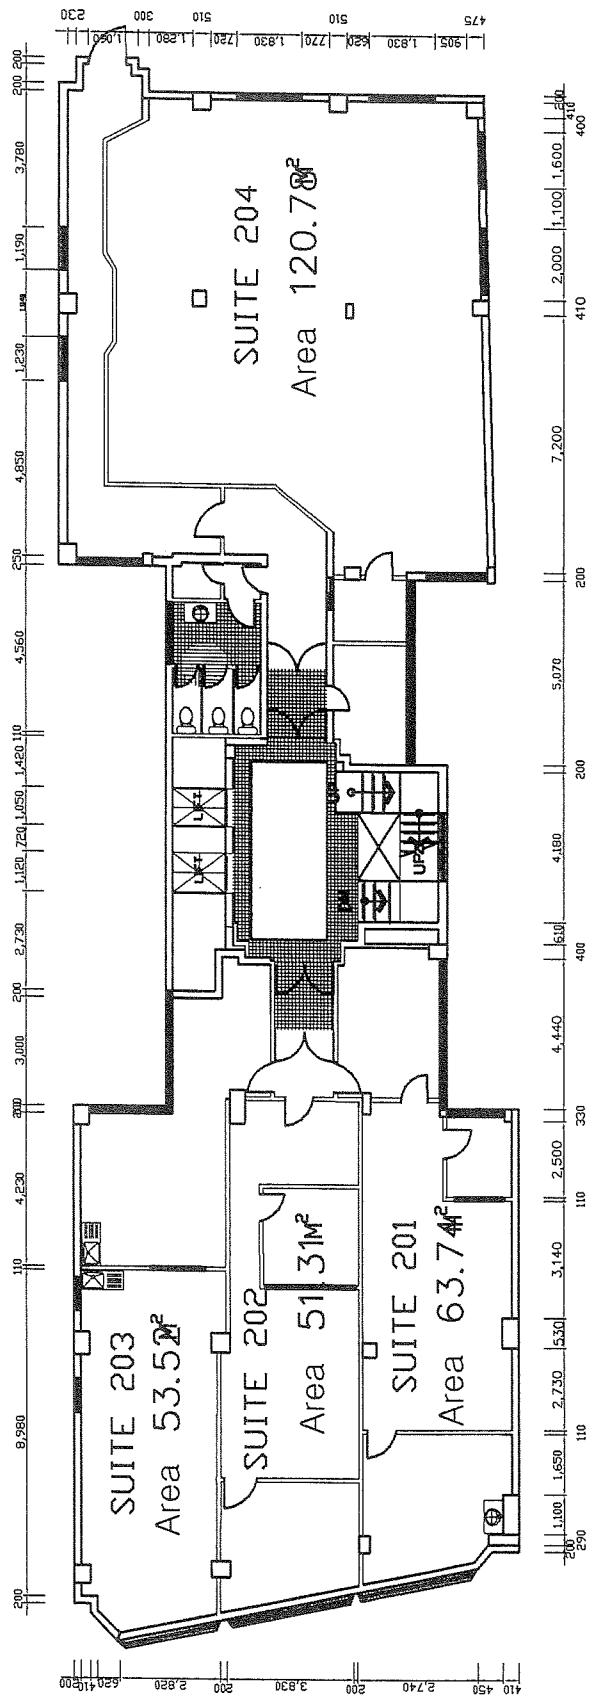


QUEEN STREET

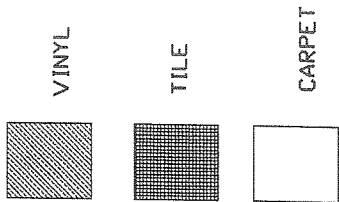

NO	DATE	REVISION DESCRIPTION	DRAWN	CHK'D	APP'D	PROJECT NAME		DRAWING NAME		SCALE	DATE	DRAWN BY	APPROVED BY	DESIGNED BY	CHK'D BY	DATE	SCALE	DRAWING NAME	REV NO	JOB NO	SHEET NO	10-4
						DINGWALL BLD		LEVEL 2														