





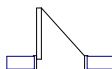
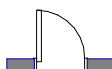

**GENERAL NOTES**


-PROVIDE ADDITIONAL SUPPORT IN PARTITIONS WHERE PARTITIONS INTERSECT.

-APPLY CLEAR SILICONE TO ALL GLASS BUTT JOINTS.


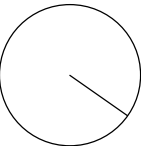
-WHERE NEW PARTITION EXTEND EXISTING PARTITIONS, REMOVE ALL EXISTING SKIRTINGS AND REPLACE WITH NEW.

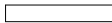**LEGEND**

-  EXISTING WALL TO REMAIN
-  NEW SOLID PARTITION
-  NEW GLAZED PARTITION
-  AREA OUT OF SCOPE
-  EXISTING DOOR
-  NEW DOOR
-  NEW SLIDING DOOR

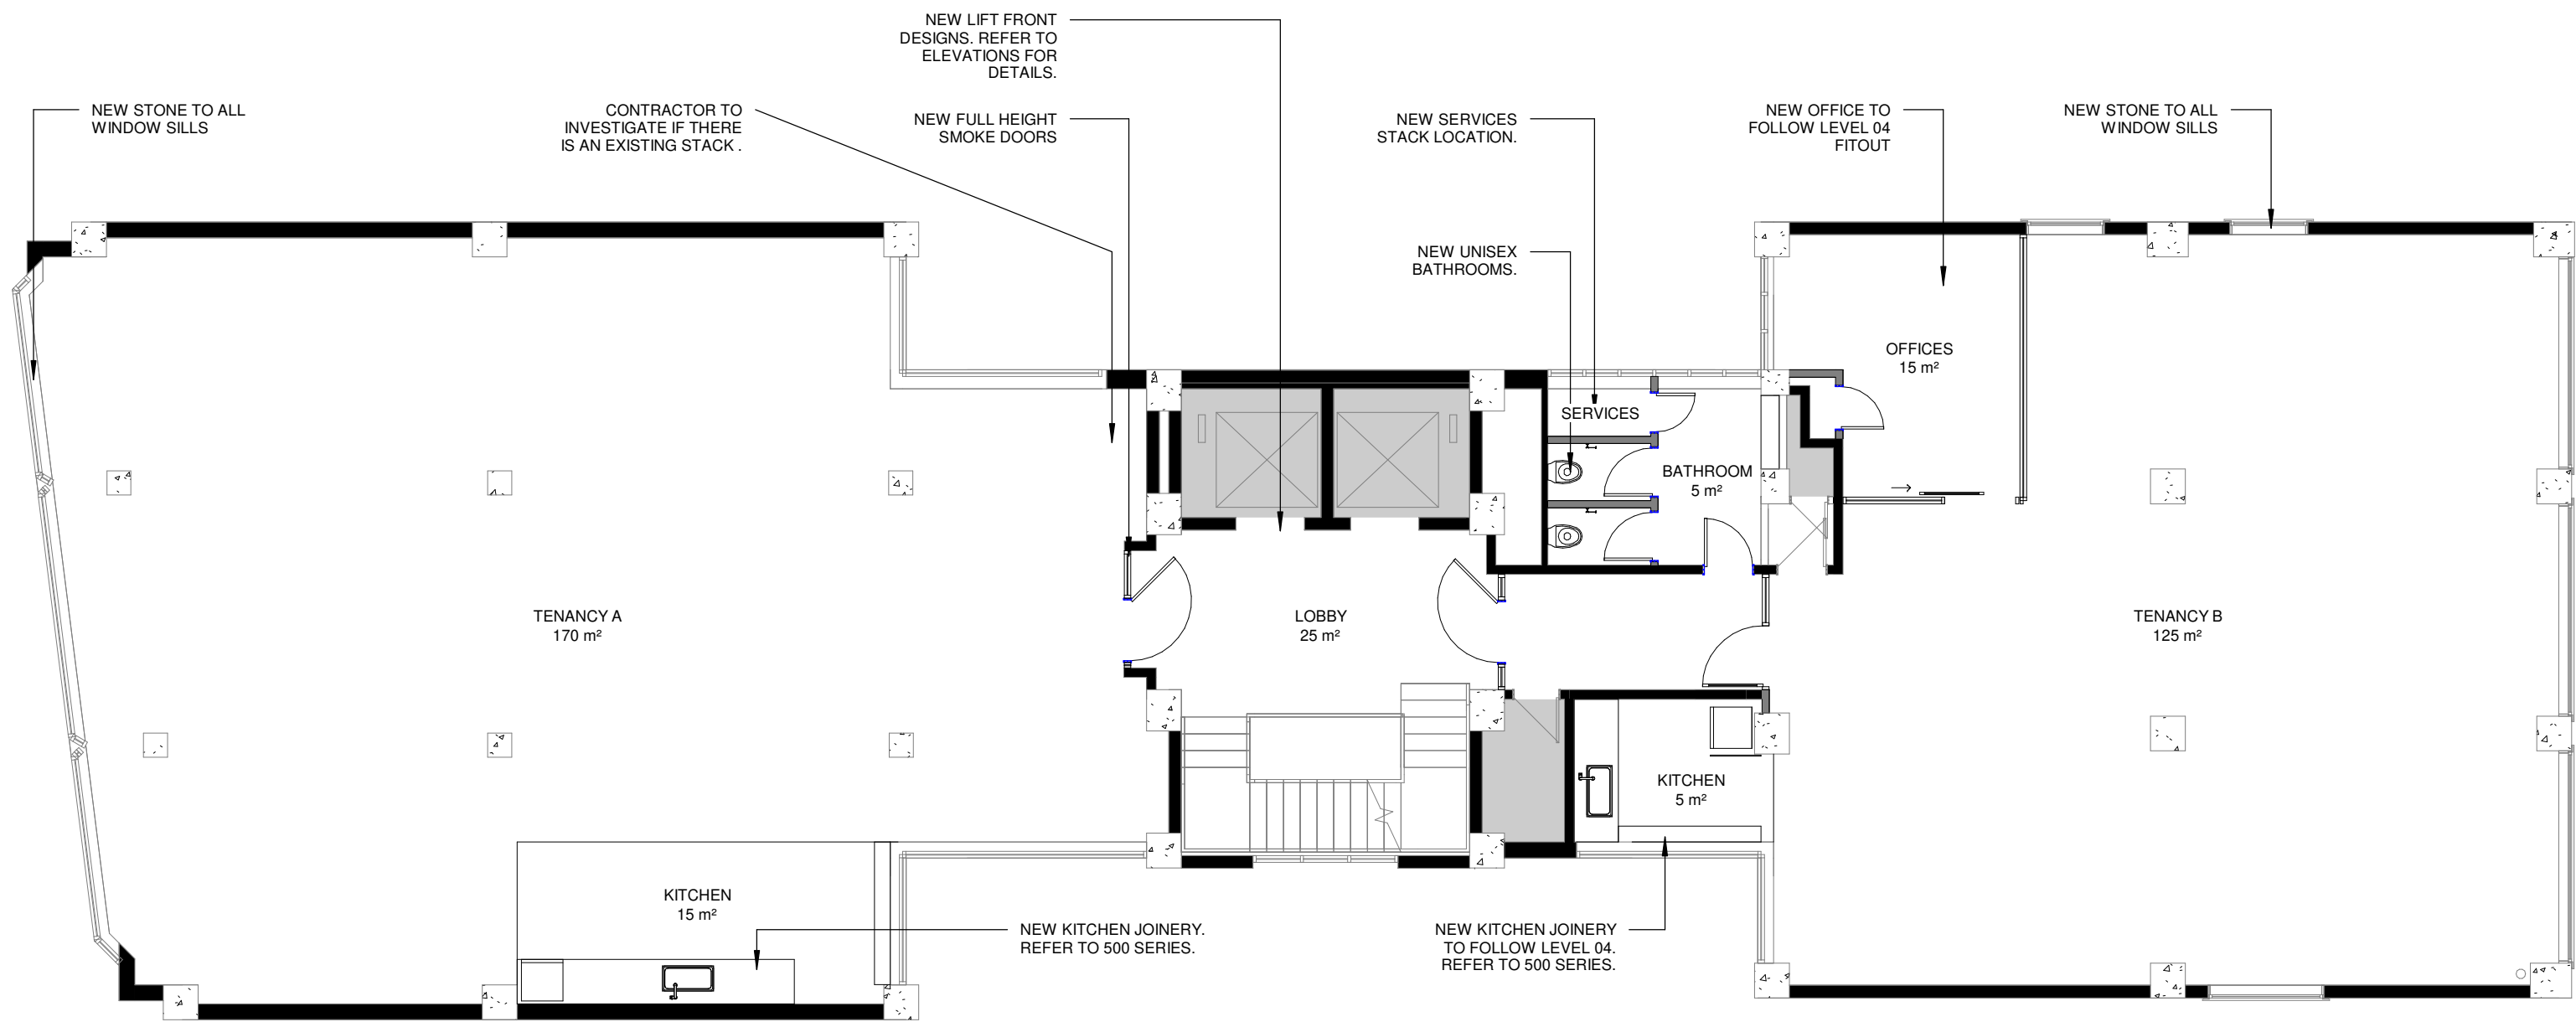

1 250 06 PROPOSED TYPICAL GENERAL ARRANGEMENT PLAN (LEVEL 03,05,06)  
1 : 100

	<b>PRELIMINARY</b>		<b>NOTES</b> DO NOT SCALE FROM THIS DRAWING. FIRSTLY CHECK ALL DIMENSIONS, CLEARANCES & ACCESS SIZES ON SITE PRIOR TO CONSTRUCTION. THE BUILDER IS RESPONSIBLE FOR THE SETTING OUT OF THE WORKS, THE CHECKING OF ALL DIMENSIONS AND LEVELS ON SITE, AND THE REPORTING OF ANY DISCREPANCIES TO THE ARCHITECT PRIOR TO COMMENCEMENT OF WORK. WORKS TO COMPLY WITH NZBC & NZ STANDARDS COPYRIGHT OF THIS DRAWING AND DESIGN REMAINS THE PROPERTY OF YELLOW 6 DESIGN.		<b>DATE:</b> 07/08/2020 <b>PROJECT:</b> DINGWALL BUILDING UPGRADE <b>SITE ADDRESS:</b> 87/93 QUEEN STREET, AUCKLAND CBD, AUCKLAND <b>CLIENT:</b> C. P. GROUP <b>DWG TITLE:</b> PROPOSED TYPICAL GENERAL ARRANGEMENT PLAN (LEVEL 03,05,06)	<b>REVISION</b> DATE DESCRIPTION	<b>PROJECT NO:</b> SCALE @ A3 1 : 100	<b>DRAWING NO:</b> 250-06 <b>REVISION:</b>
	1 CENTRE STREET, AUCKLAND CENTRAL PO BOX 91112 AUCKLAND 1142 WWW.YELLOW6.CO.NZ		