


VINYL



TILE



CARPET

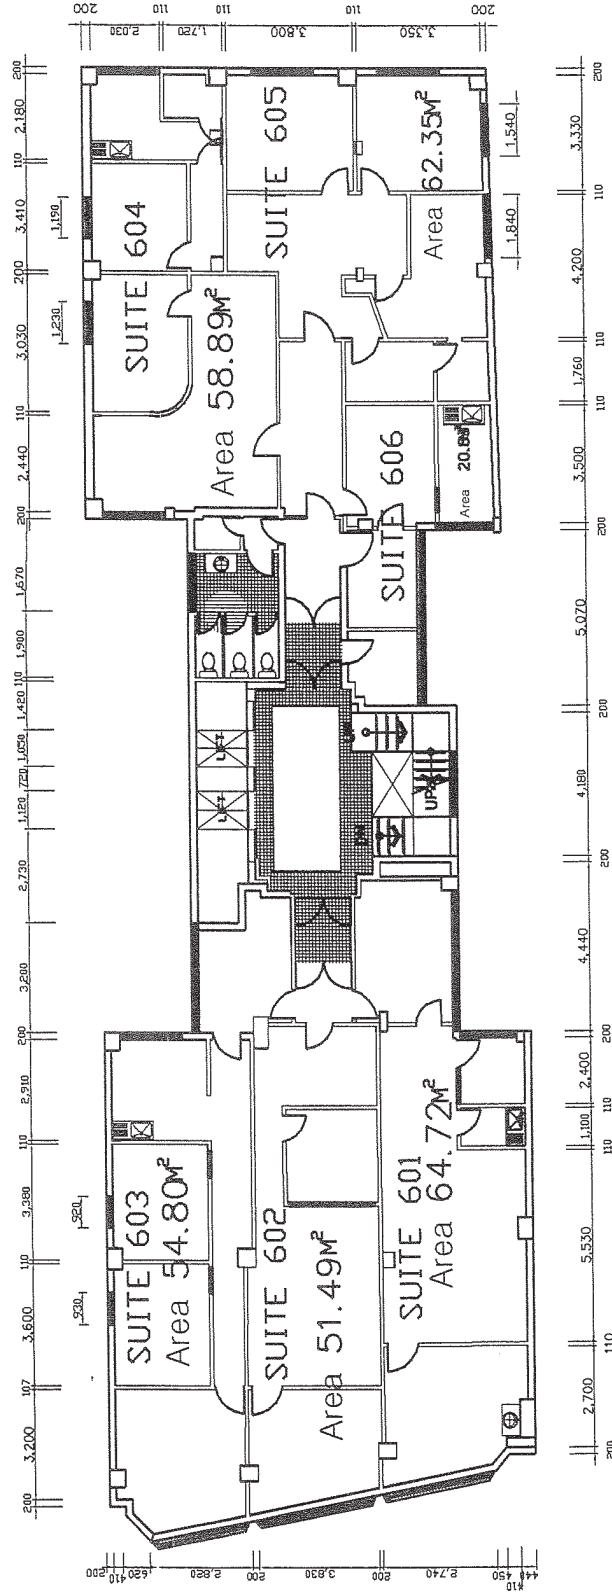

QUEEN STREET

APPROVED BY		SCALE 1:100		ISSUING NAME		BCC NO		JOB NO		REV NO	
DESIGNED BY		DATE 19/09/05		LEVEL 6		DRWG NO				SHEET NO 10-8	
DRAWN BY		CHECKED BY		PROJECT NAME		DRAWN BY					
CORRECTED BY				DINGWALL BLD		REVISED BY					
						REVISED DESCRIPTION					
NO		DATE		REVISED DESCRIPTION		DRAWN		CHECKED		APPD	