








LEGEND


-  EXISTING WALL TO REMAIN
-  NEW SOLID PARTITION
-  NEW GLAZED PARTITION
-  AREA OUT OF SCOPE
-  EXISTING DOOR TO REMAIN
-  NEW SLIDING DOOR

GENERAL NOTES

- PROVIDE ADDITIONAL SUPPORT IN PARTITIONS WHERE PARTITIONS INTERSECT.
- PROVIDE ADDITIONAL SUPPORT IN PARTITIONS TV/AV EQUIPMENT ARE WALL MOUNTED.
- SUPPORT DOOR FUNCTION BY PROVIDING ADDITIONAL FRAMING ABOVE THE CEILING GRID TO SLAB. BRACE ENDS OF ADJACENT WALLS OF DOORS NEAR CORNERS.
- APPLY CLEAR SILICONE TO ALL GLASS BUTT JOINTS.
- ENSURE ALL EXISTING CAVITIES AROUND SOUND INSULATED PARTITION ENDS (eg. PERIMETER DUCTS) WITHIN SOUND RATED PARTITIONS.
- WHERE NEW PARTITION EXTEND EXISTING PARTITIONS, REMOVE ALL EXISTING SKIRTINGS AND REPLACE WITH NEW.

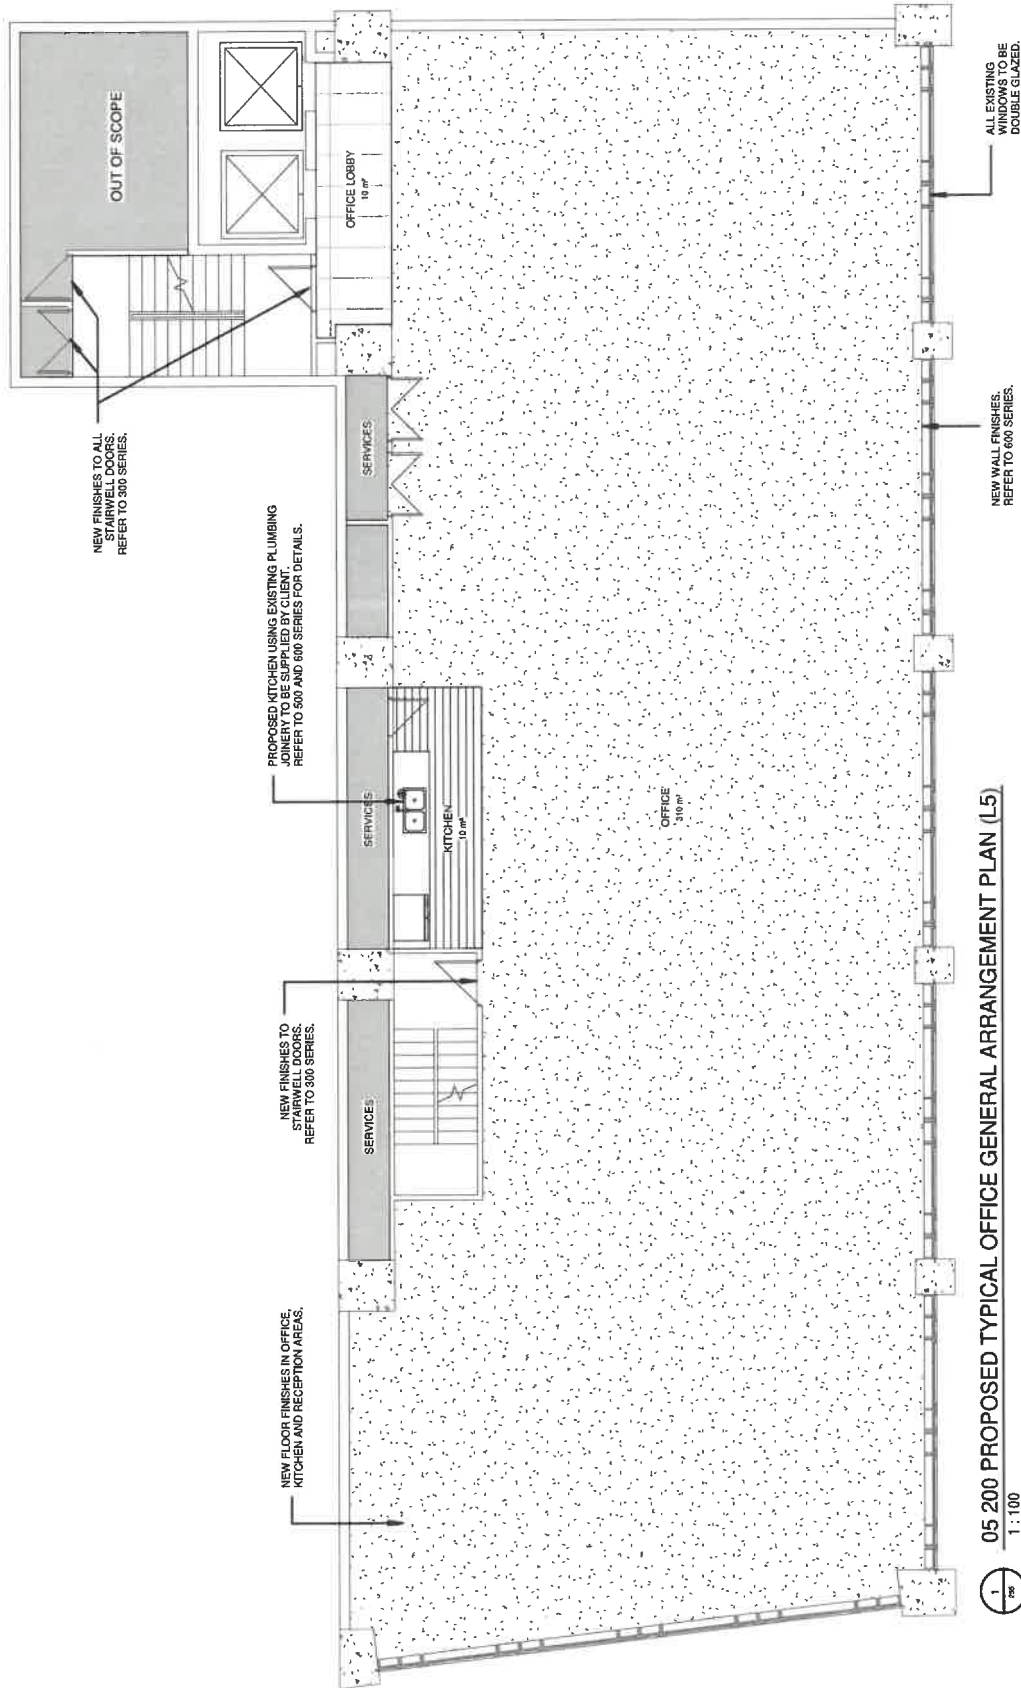

05 200 PROPOSED TYPICAL OFFICE GENERAL ARRANGEMENT PLAN (L5)
1 : 100

	6	DRAWN BY: CHRD/peker CONSTRUCTION	DATE: 19.03.20 PROJECT: C.P. COMMERCIAL - 99 QUEEN STREET SITE ADDRESS: 99 QUEEN STREET, AUCKLAND, 1141 CLIENT: C.P. GROUP DWG TITLE: PROPOSED OFFICE GENERAL ARRANGEMENT PLAN (L5)	REVISION: 6701 SCALE @ A3: 1 : 100	DRAWING NO: 255 REVISION:
		1 : 100 0 1 2 3 4m	1 CENTRE STREET, AUCKLAND CENTRAL WWW.YELLOW.CO.NZ PO BOX #112 AUCKLAND 1142		