








LEGEND

-  EXISTING WALL TO REMAIN
-  NEW SOLID PARTITION
-  NEW GLAZED PARTITION
-  AREA OUT OF SCOPE
-  EXISTING DOOR TO REMAIN
-  NEW SLIDING DOOR

GENERAL NOTES

- PROVIDE ADDITIONAL SUPPORT IN PARTITIONS WHERE PARTITIONS INTERSECT.
- PROVIDE ADDITIONAL SUPPORT IN PARTITIONS TV/AV EQUIPMENT ARE WALL MOUNTED.
- SUPPORT DOOR FUNCTION BY PROVIDING ADDITIONAL FRAMING ABOVE THE CEILING GRID TO SLAB. BRACE ENDS OF ADJACENT WALLS OF DOORS NEAR CORNERS.
- APPLY CLEAR SILICONE TO ALL GLASS BUTT JOINTS.
- ENSURE ALL EXISTING CAVITIES AROUND SOUND INSULATED PARTITION ENDS (ie PERIMETER DUCTS) ARE FILLED WITH INSULATION TO MATCH THAT USED WITHIN SOUND RATED PARTITIONS.
- WHERE NEW PARTITION EXTEND EXISTING PARTITIONS. REMOVE ALL EXISTING SKIRTINGS AND REPLACE WITH NEW.

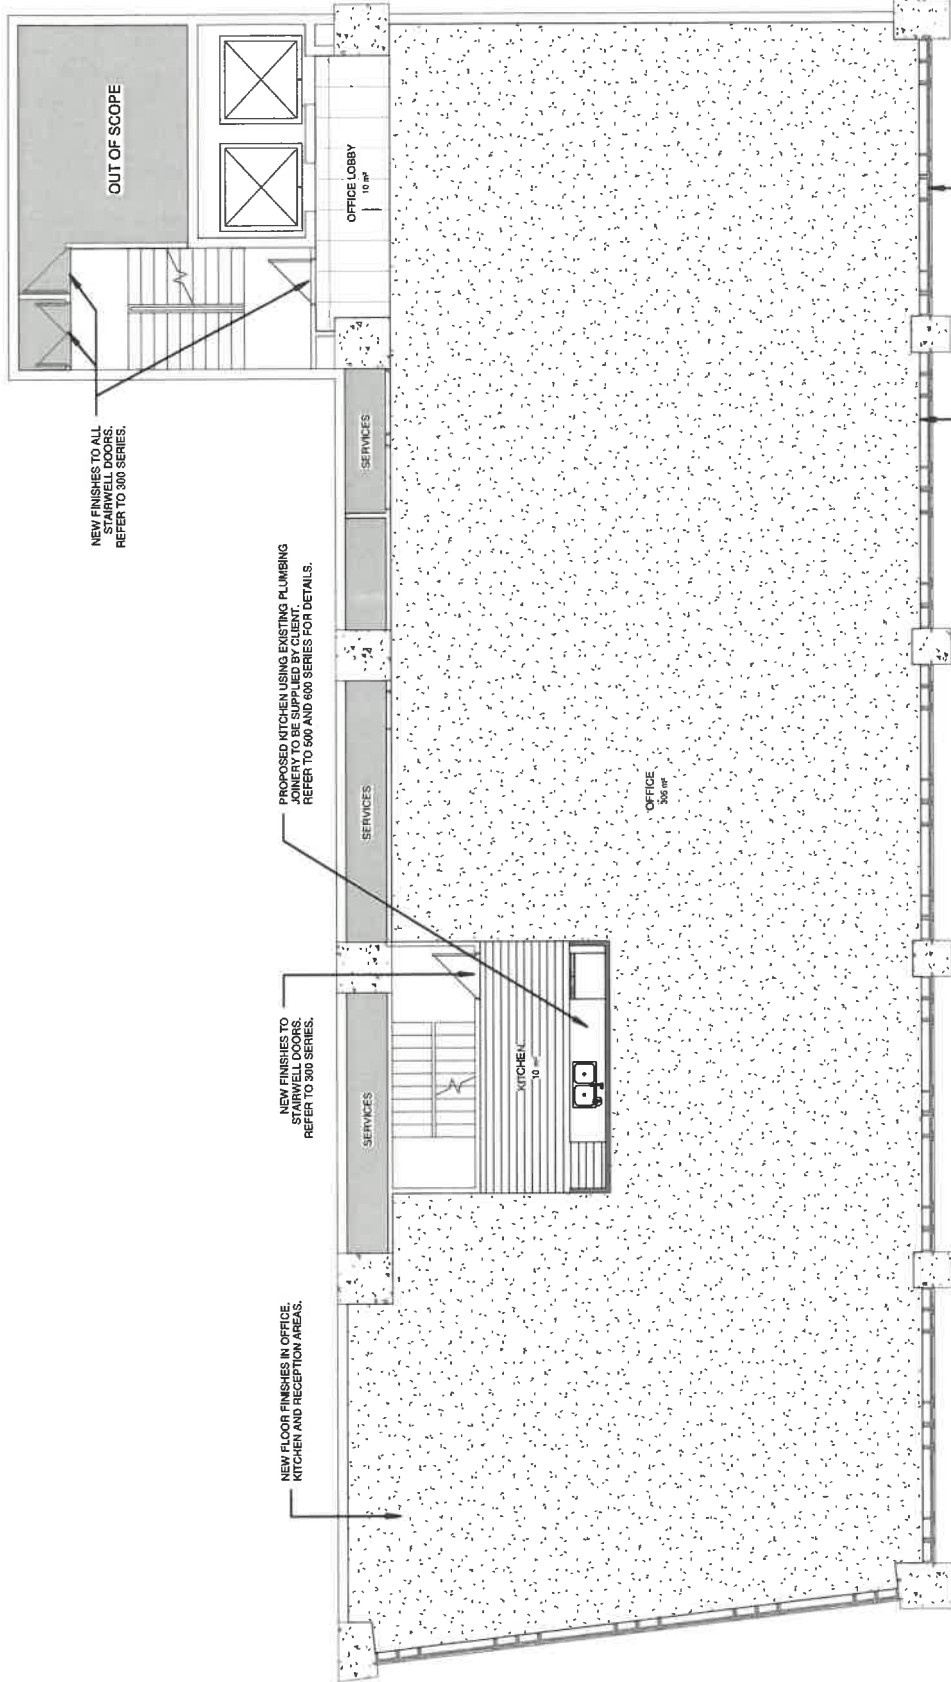

09 250 PROPOSED OFFICE GENERAL ARRANGEMENT PLAN (L9)

1 : 100



<p>Y</p> <p>1 CENTRE STREET, AUCKLAND CENTRAL PO BOX 8112 AUCKLAND 1102 WWW.YELLOWK.CO.NZ</p>	<p>ISSUE</p> <p>6</p>	<p>DRAWN BY: CHD/CNS/SH</p> <p>CONSTRUCTION</p> <p>0 1 2 3 4m</p> <p>1:100</p>	<p>NOTES</p> <p>1. ALL FINISHES TO BE SUPPLIED BY CLIENT. VERIFY ALL FINISHES AND MATERIALS WITH THE SUPPLIER. VERIFY ALL FINISHES AND MATERIALS WITH THE SUPPLIER.</p>	<p>DATE: 13.03.20</p> <p>PROJECT: C/P COMMERCIAL - 99 QUEEN STREET</p> <p>SITE ADDRESS: 99 QUEEN STREET, AUCKLAND, 1141</p> <p>CLIENT: C/P GROUP</p> <p>DWG TITLE: PROPOSED OFFICE GENERAL ARRANGEMENT PLAN (L9)</p>	<p>REVISION DATE</p> <p>DESCRIPTION</p>	<p>PROJECT NO: 6701</p> <p>DRAWING NO: 259</p> <p>SCALE @ A3: 1:100</p> <p>REVISION:</p>
	<p>REVISION</p>					