








**LEGEND**

-  EXISTING WALL TO REMAIN
-  NEW SOLID PARTITION
-  NEW GLAZED PARTITION
-  AREA OUT OF SCOPE
-  EXISTING DOOR TO REMAIN
-  NEW SLIDING DOOR

**GENERAL NOTES**

- PROVIDE ADDITIONAL SUPPORT IN PARTITIONS WHERE PARTITIONS INTERSECT.
- PROVIDE ADDITIONAL SUPPORT IN PARTITIONS TV/AV EQUIPMENT ARE WALL MOUNTED.
- SUPPORT DOOR FUNCTION BY PROVIDING ADDITIONAL FRAMING ABOVE THE CEILING GRID TO SLAB. BRACE ENDS OF ADJACENT WALLS OF DOORS NEAR CORNERS.
- APPLY CLEAR SILICONE TO ALL GLASS BUTT JOINTS.
- ENSURE ALL EXISTING CAVITIES AROUND SOUND GLASS PARTITIONS AND ENDS (E.G. PERIMETER JOINTS) ARE FILLED WITH INSULATION. MATCH THAT USED WITHIN SOUND RATED PARTITIONS.
- WHERE NEW PARTITION EXTEND EXISTING PARTITIONS, REMOVE ALL EXISTING SKIRTINGS AND REPLACE WITH NEW.

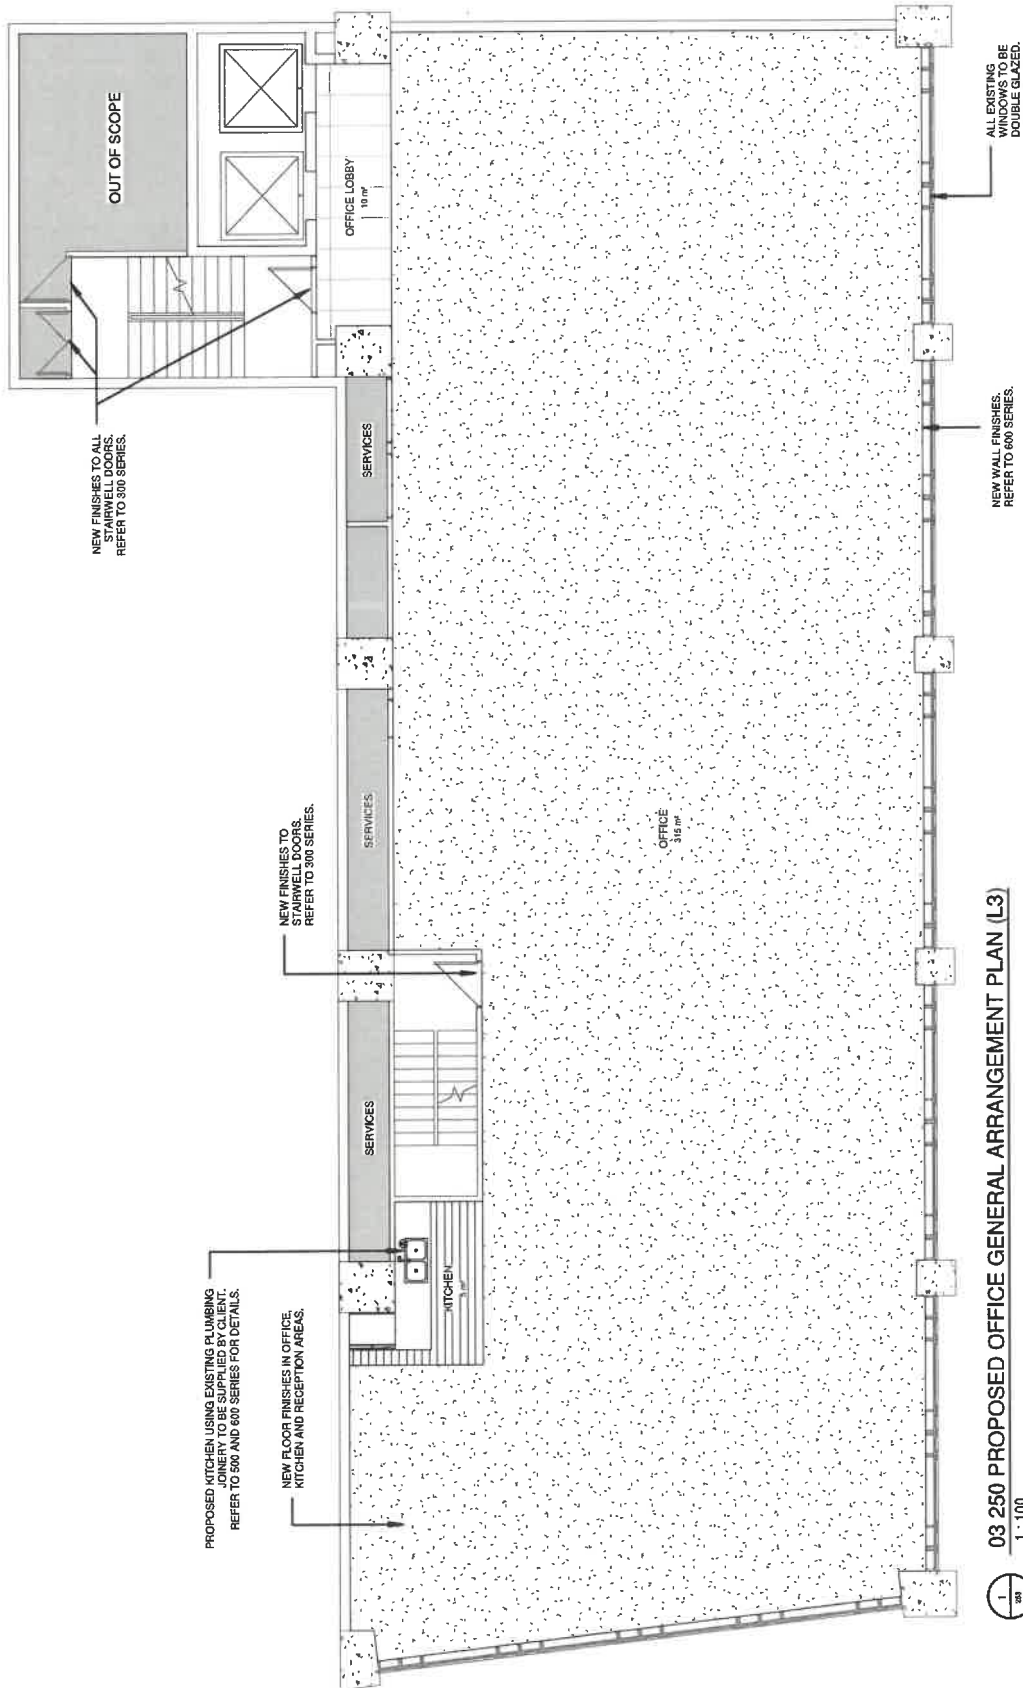

**03 250 PROPOSED OFFICE GENERAL ARRANGEMENT PLAN (L3)**  
1 : 100

03.20</p> <p>PROJECT: C.P. COMMERCIAL - 99 QUEEN STREET</p> <p>SITE ADDRESS: 99 QUEEN STREET, AUCKLAND, 1141</p> <p>CLIENT: C.P. GROUP</p> <p>DWG TITLE: PROPOSED OFFICE GENERAL ARRANGEMENT PLAN (L3)</p>	<p>REVISION</p> <p>DATE</p> <p>DESCRIPTION</p>	<p>PROJECT NO: 6701</p> <p>SCALE @ A3: 1 : 100</p>	<p>DRAWING NO: 253</p> <p>REVISION:</p>
